


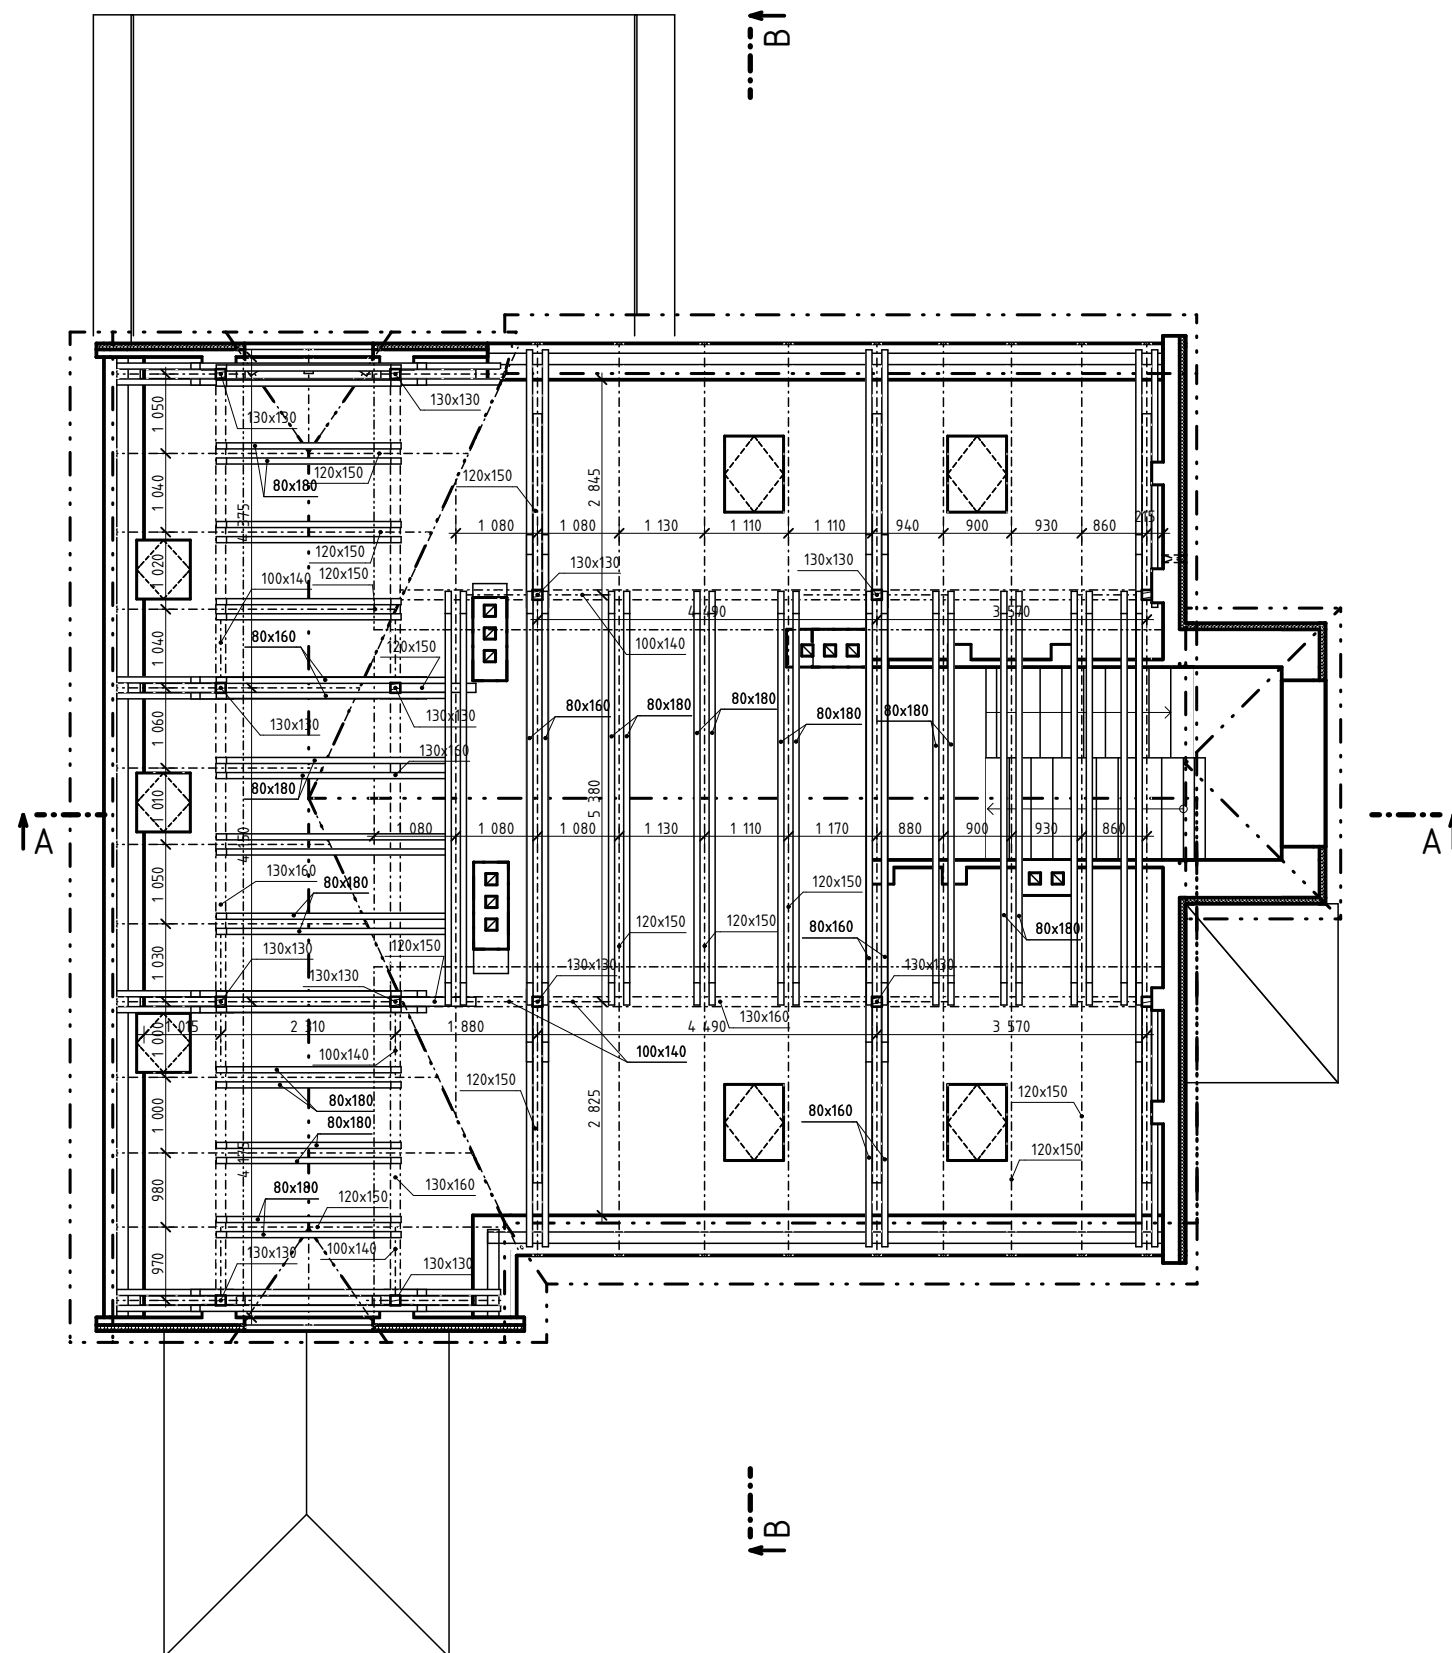

1:100 D.1.1.b.20
měřítko: č.výkresu: